

- Key**
- Road Closure
 - Proposed diversion route
 - Existing one way traffic. Order will be suspended and 2 way traffic will be maintained with the help of one way traffic signals.

- Notes:**
- Traffic Management Plans and procedures shall be based on the recommendations of Chapter 8 of the Traffic Signs Manual 2009 published by Her Majesty's Stationery Office. This drawing is a guide only and does not constitute a contract.
 - TM Contractor is required to produce traffic management layout drawings as per Chapter 8 recommendations. These drawings will then be submitted for approval by the design team.
 - TM Contractor is required to provide emergency access to the site roads through out the work.
 - TM Contractor is required to be notified through the road works section all the time during works. TM Operatives are required at each end of the line during works. TM Operatives are required to provide safe access to Emergency Services. 3 Nos. TM Operatives are required.
 - TM Contractor is required to erect road closure information signs on site 2 weeks before the start of the work.
 - TM Contractor is required to provide access to the roads for a minimum length to stop public parking in the works area.
 - Drainage work shall be carried out under road closure night time (open to traffic) signals shall be used on Market Street to provide access to the local residents.
 - Do not scale from this drawing.
 - Do not scale from this drawing.
 - Report all discrepancies to the Drawing Originator immediately.
 - This drawing is to be read in conjunction with all relevant documents and drawings.

Rev	Date	Description	Drawn	Checked	Appr
001	27.05.21	First Issue			




Project Name: PRELIMINARY DESIGN (GW2)
 NPA 2022-23
 THE SLADE, CHARLBURY

Drawn: N.S.
 Checked: N.S.
 Date: 27.05.21

Sheet No: A1

710090-MIL-TMM-ZZ-DR-CH-2610

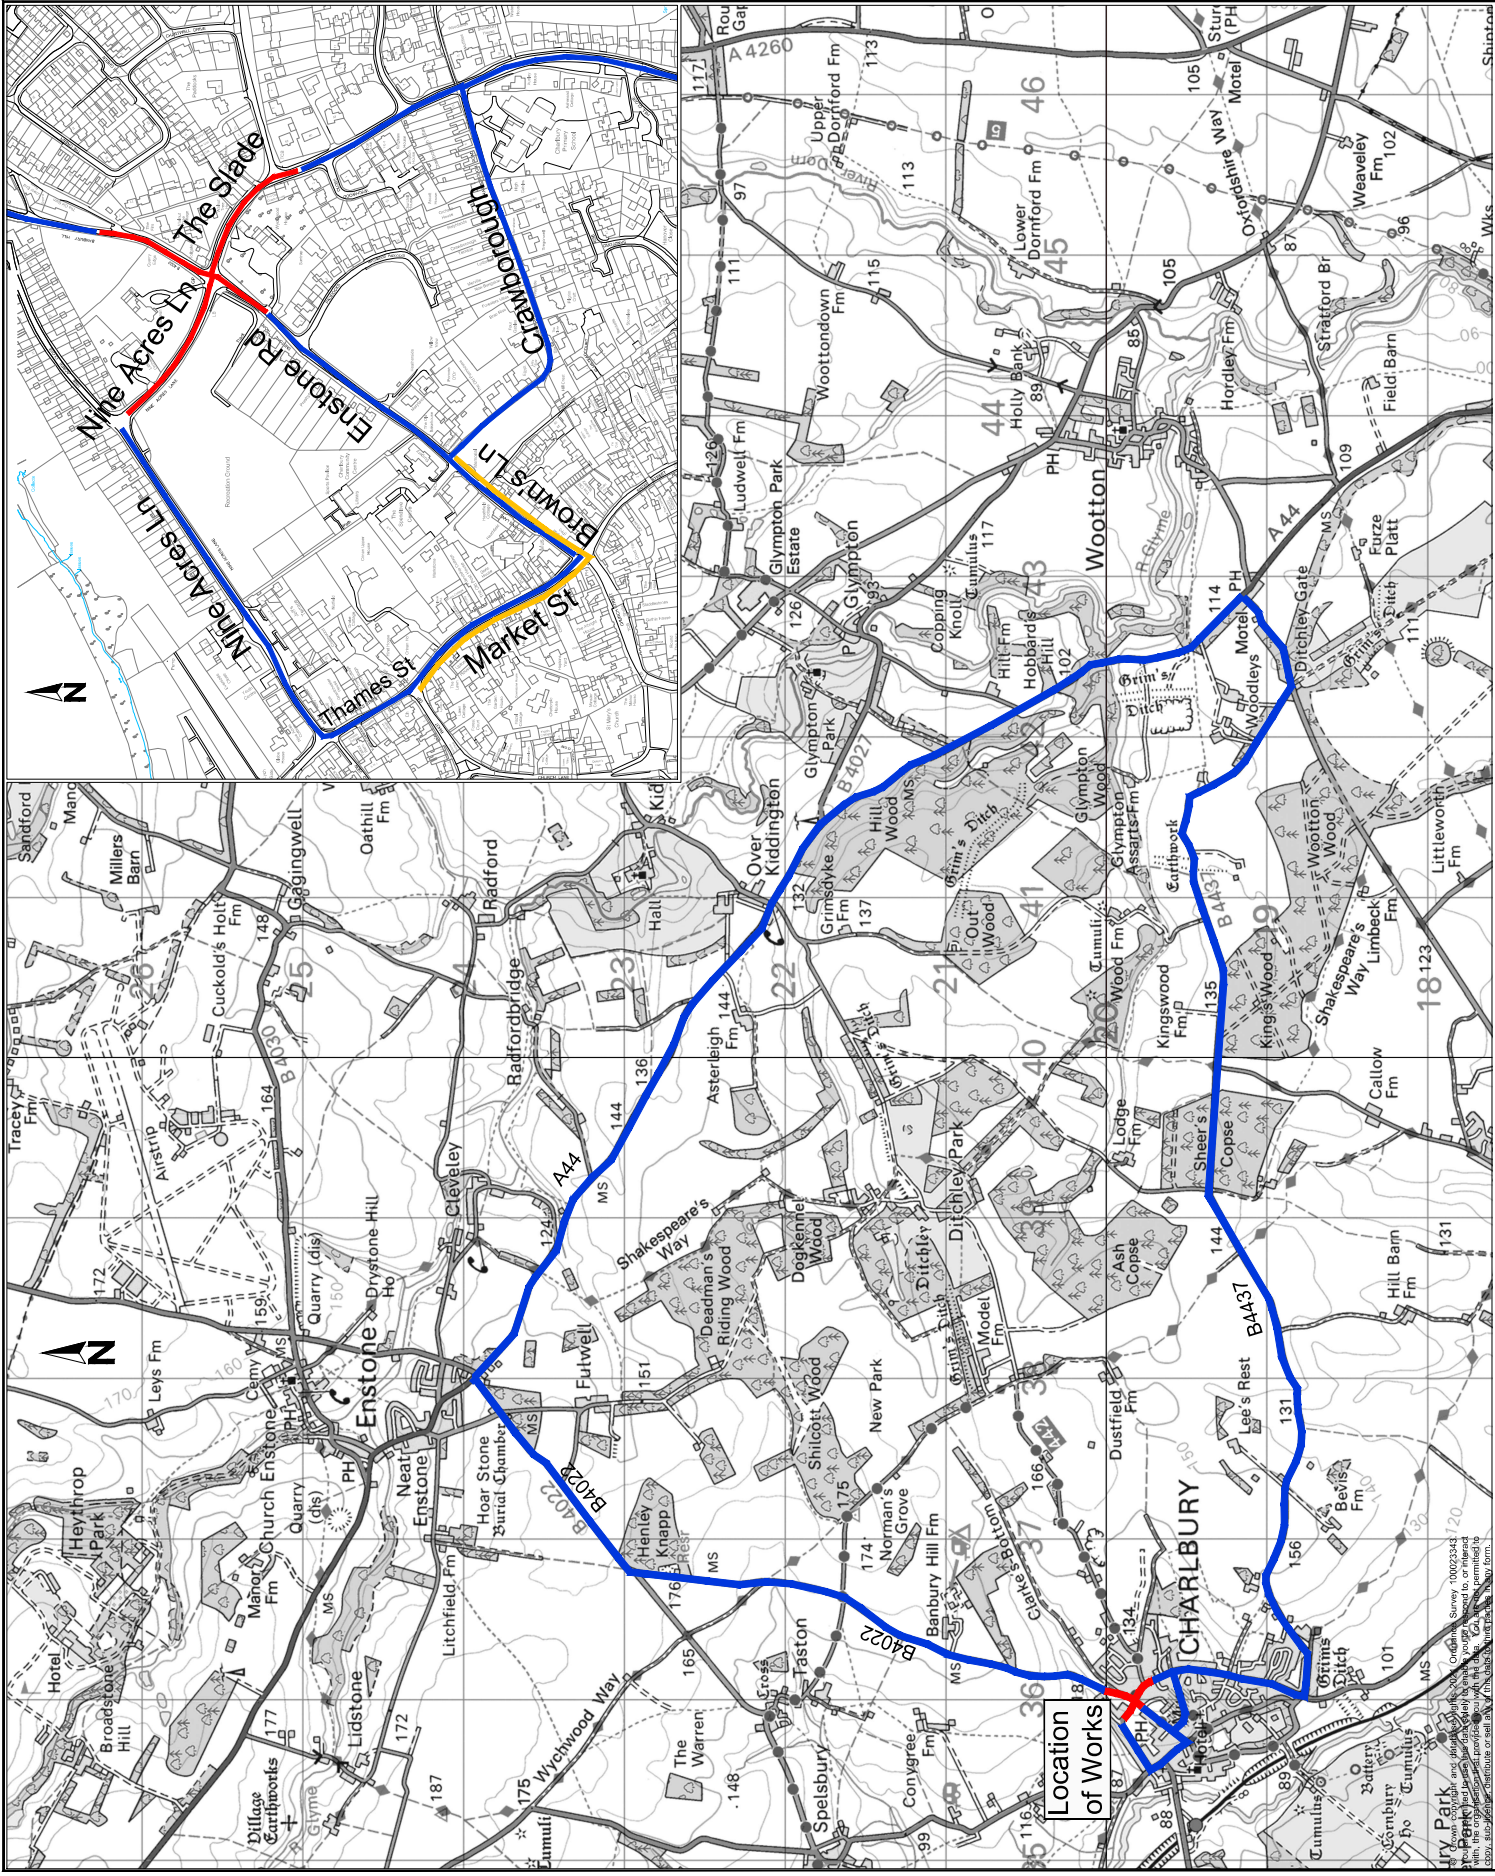

File Path: 27 May 2022 08:31:29 File Name: P:\TMM2022\Drawings\02_Schematic\10000-21000 NPA 2022-23\Main\710090-MIL-TMM-ZZ-DR-CH-2610.dwg
 Drawing No: 710090-MIL-TMM-ZZ-DR-CH-2610
 Scale: 1:1000
 Date: 27.05.21
 Author: N.S.
 Checker: N.S.
 Appr: N.S.
 Project: NPA 2022-23
 Title: PRELIMINARY DESIGN (GW2)
 Client: OXFORDSHIRE COUNTY COUNCIL
 Designer: MILFSTONE