


P.11 Asset Management/Highways AMF Programme/Programmes of Work 2021-22/CAD Way/SD/CAD/Diversion routes/Site 19 - Charlbury - B4022 - Sturt Road dwg

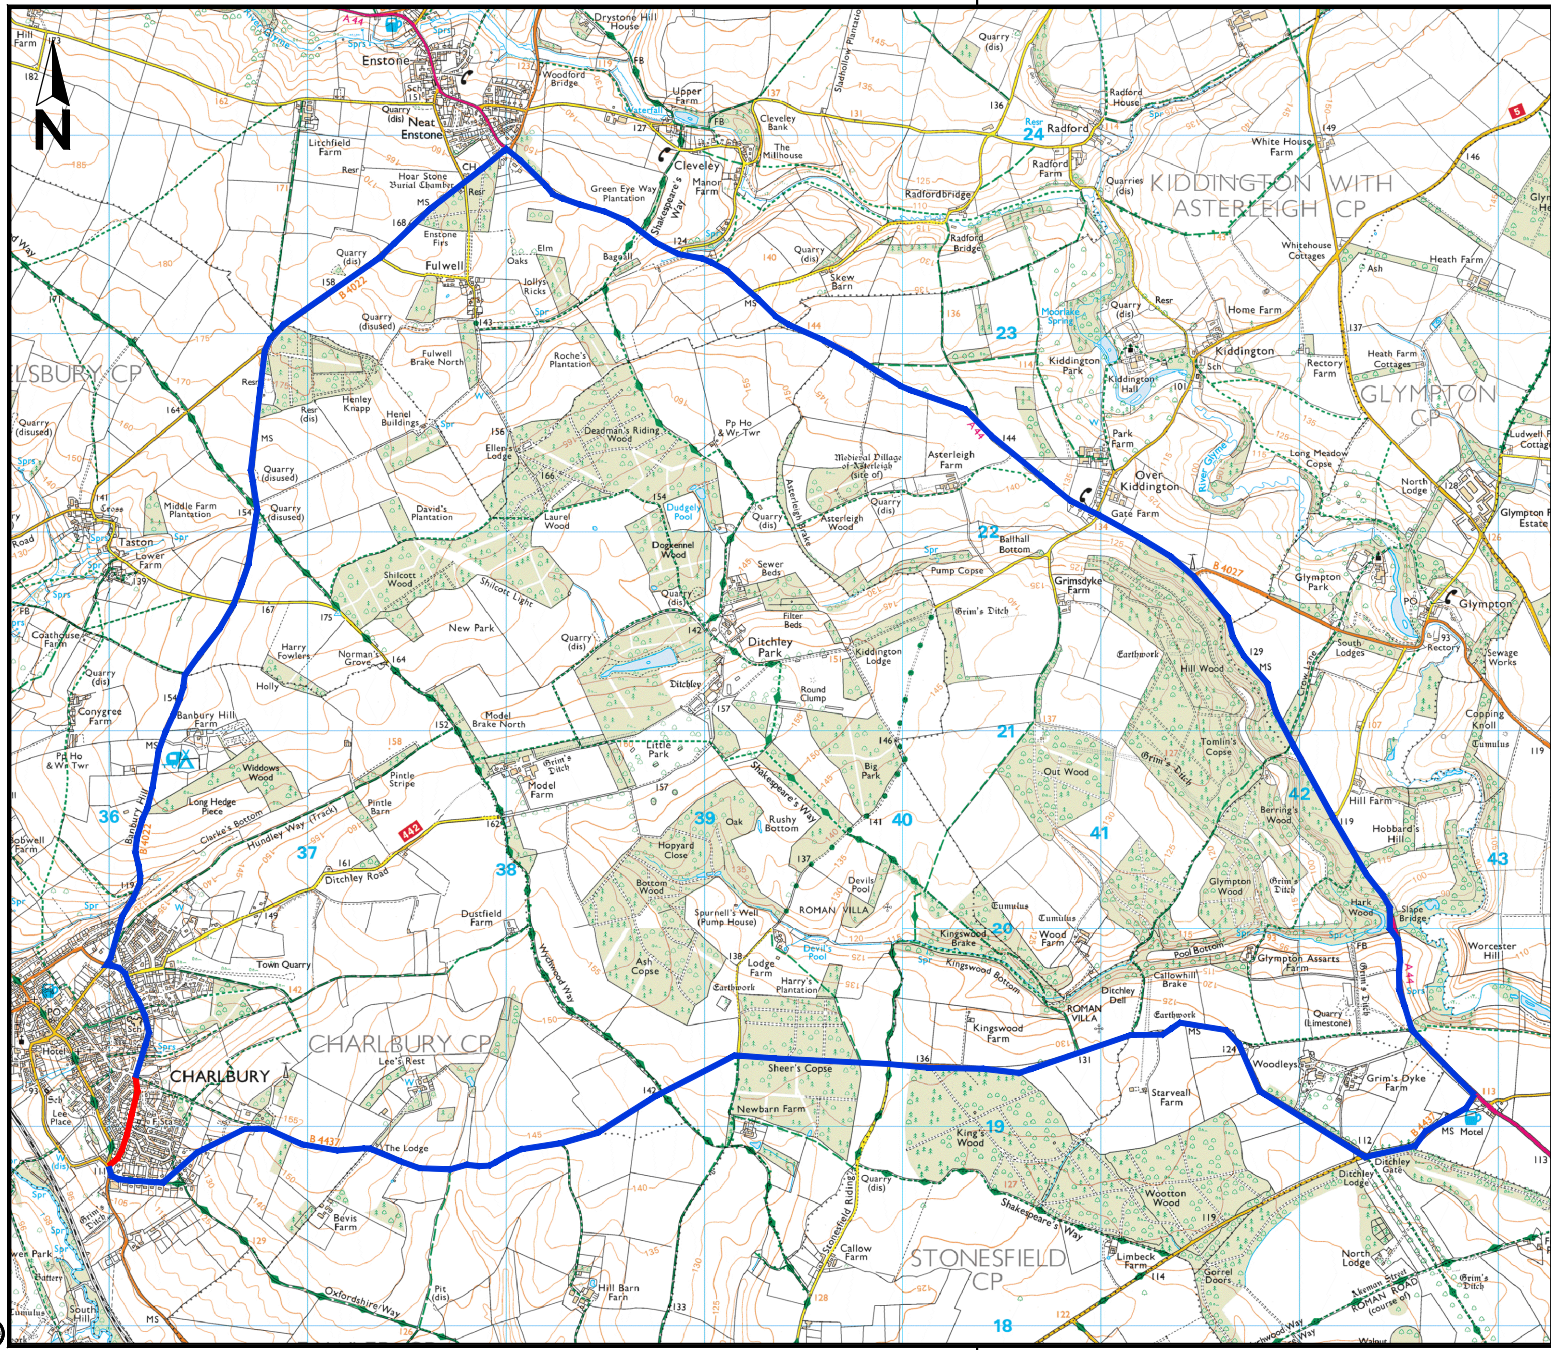

Drawing No. Revision 0

Key

- Road Closure
- Proposed diversion route

SAFETY, HEALTH AND ENVIRONMENTAL INFORMATION

IN ADDITION TO THE HAZARDS/RISKS NORMALLY ASSOCIATED WITH THE TYPES OF WORK DETAILED ON THIS DRAWING, NOTE THE FOLLOWING SIGNIFICANT RESIDUAL RISKS

CONSTRUCTION	(ENTER NONE IF APPLICABLE)
MAINTENANCE/CLEANING	(ENTER NONE IF APPLICABLE)
USE	(ENTER NONE IF APPLICABLE)
DECOMMISSIONING/DENOLITION	(ENTER NONE IF APPLICABLE)

© Crown Copyright and Database rights 100023343 2016

Rev.	Date	Purpose of revision	Drawn	Checked	Approved

Chris McCarthy
Deputy Director - Commercial
Oxfordshire County Council
County Hall
New Road
Oxford
OX1 1ND
Tel: 0845 310 1111

Project title
**SURFACE DRESSING 2020/21
B4022 STURT ROAD
CHARLBURY**

Drawing title
**DIVERSION
ROUTE**

Drawing Status

Scale @ A3	Drawn by LA	Checked by	Approved by
N.T.S	Date drawn 19.10.2020	Date checked	Date approved

Oxfordshire Project No. & File Ref

Drawing No. Revision 0