

Highways Act 1980 sec.119 & sec.118 - Proposed Diversion of Spelsbury Footpath No.19 and 21 (parts) and Charlbury Footpath No.3 (part) & Extinguishment of Spelsbury Footpath No.19 (part)

434700

434600

434500

434400

221200

221200

221100


221100

434700


434600

434500

434400

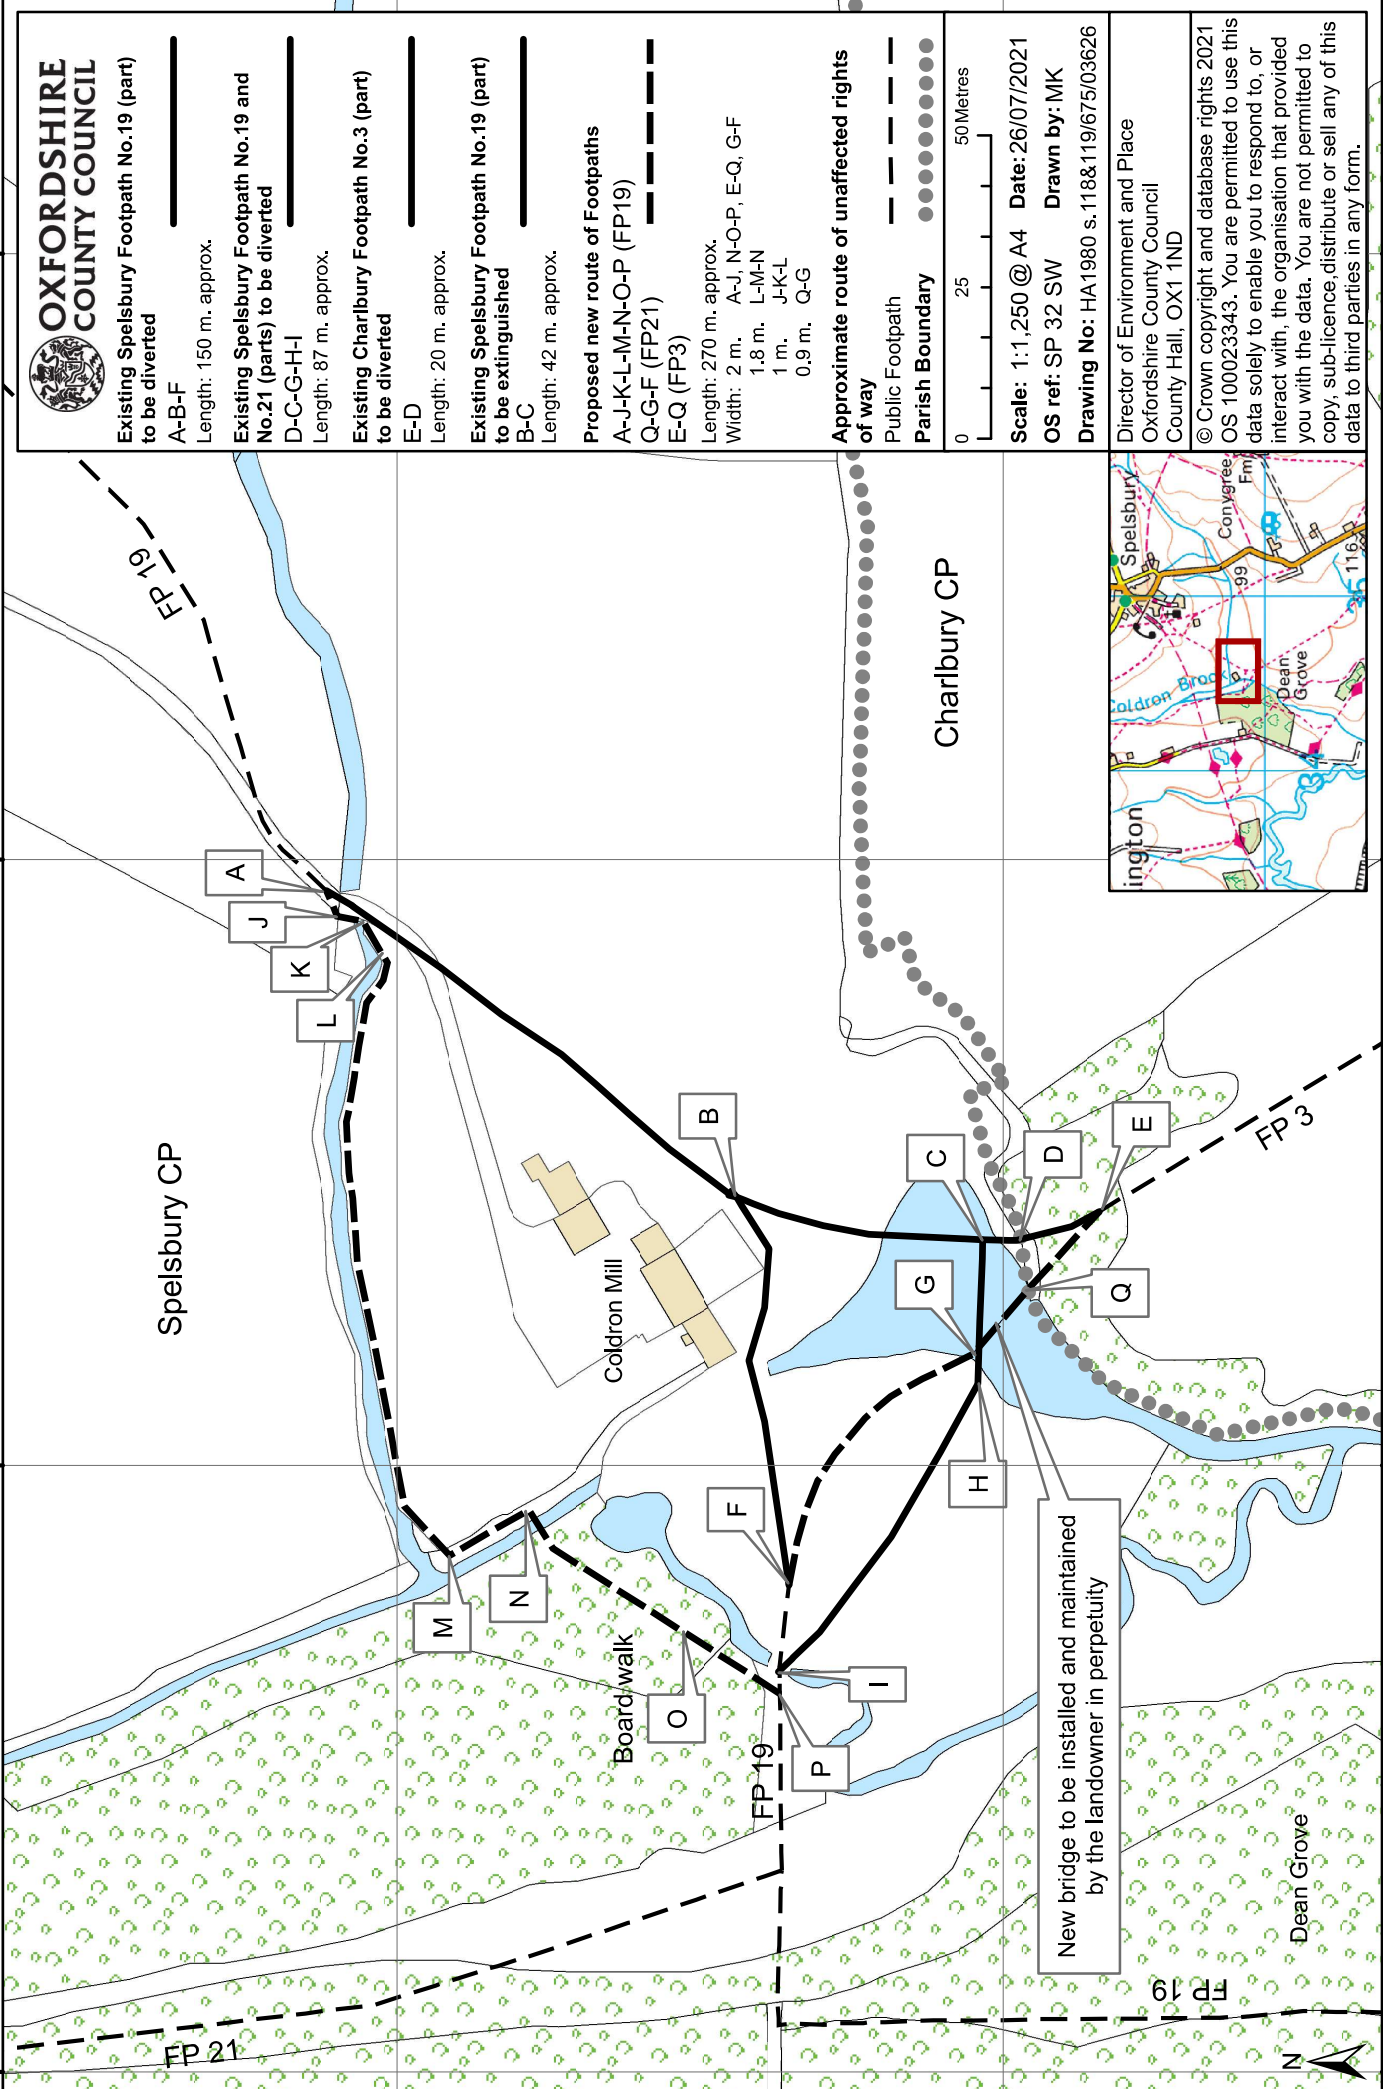

New bridge to be installed and maintained by the landowner in perpetuity

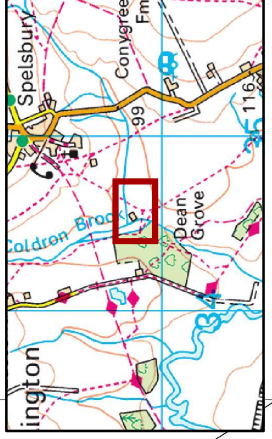

OXFORDSHIRE COUNTY COUNCIL
 Existing Spelsbury Footpath No.19 (part) to be diverted
 A-B-F
 Length: 150 m. approx.

Existing Spelsbury Footpath No.19 and No.21 (parts) to be diverted
 D-C-G-H-I
 Length: 87 m. approx.

Existing Charlbury Footpath No.3 (part) to be diverted
 E-D
 Length: 20 m. approx.

Existing Spelsbury Footpath No.19 (part) to be extinguished
 B-C
 Length: 42 m. approx.

Proposed new route of Footpaths
 A-J-K-L-M-N-O-P (FP19)
 Q-G-F (FP21)
 E-Q (FP3)

Length: 270 m. approx.
 Width: 2 m. A-J, N-O-P, E-Q, G-F
 1.8 m. L-M-N
 1 m. J-K-L
 0.9 m. Q-G

Approximate route of unaffected rights of way
 Public Footpath ---
 Parish Boundary ●●●●●●●●●●



Scale: 1:1,250 @ A4 Date:26/07/2021
 OS ref: SP 32 SW Drawn by: MK
 Drawing No: HA1980 s.118&119/675/03626

Director of Environment and Place
 Oxfordshire County Council
 County Hall, OX1 1ND
 © Crown copyright and database rights 2021
 OS 100023343. You are permitted to use this data solely to enable you to respond to, or interact with, the organisation that provided you with the data. You are not permitted to copy, sub-licence, distribute or sell any of this data to third parties in any form.